


NOTE: Drawing subject to detail survey.

- Common / Circulation space
- Recreation space
- Ancillary space (undefined)

Later kitchen extension removed to allow vehicular access to the east.

Existing envelope externally insulated and over clad.

A C C E S S R O A D
ON HOLD subject to consultation

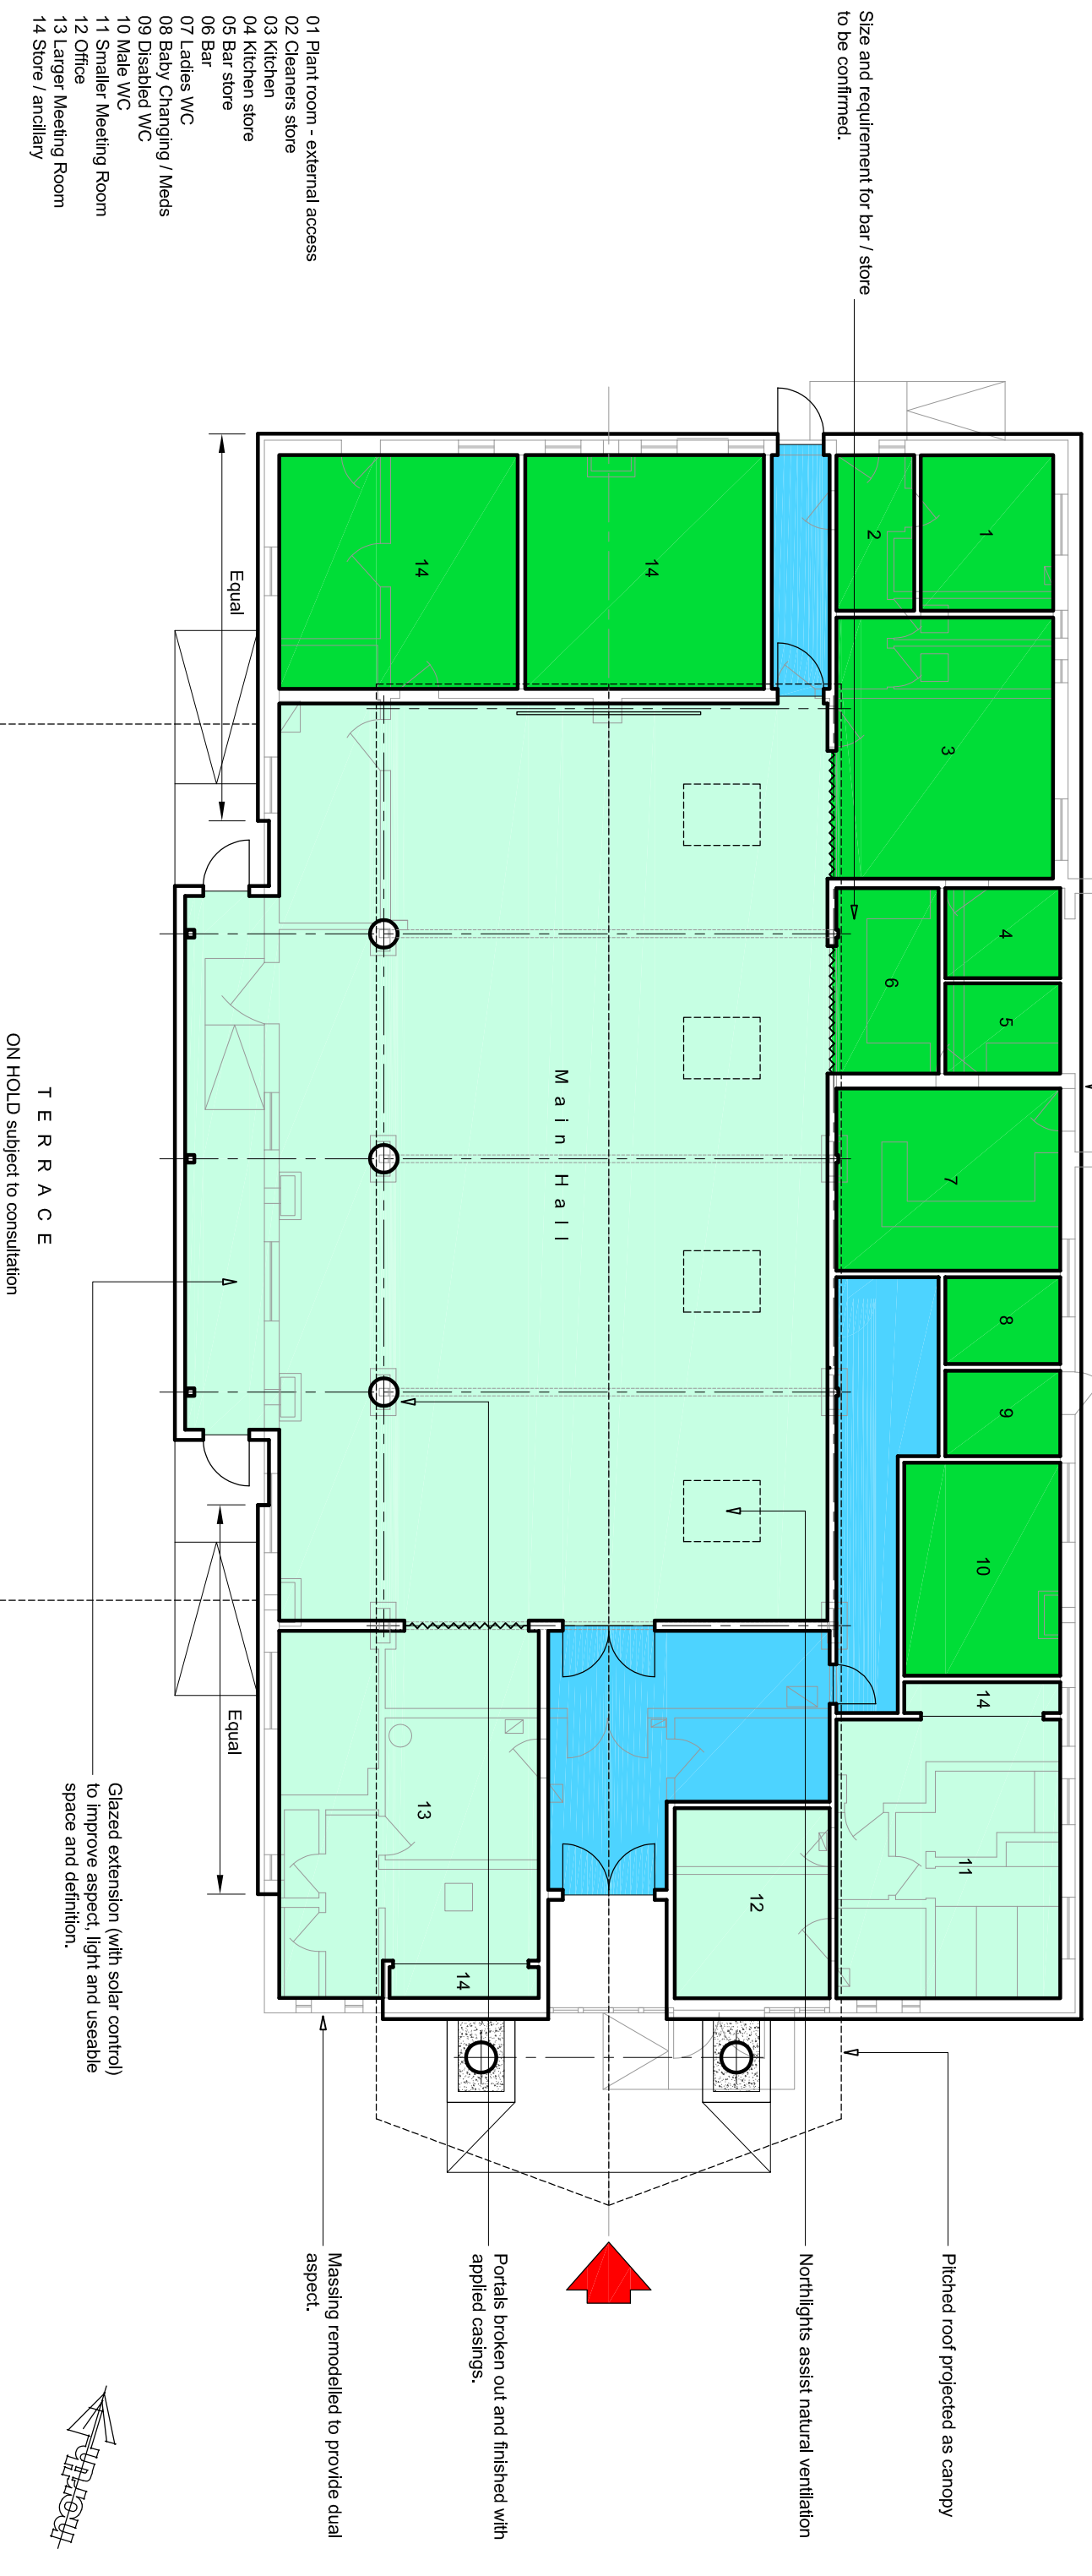

- 01 Plant room - external access
- 02 Cleaners store
- 03 Kitchen
- 04 Kitchen store
- 05 Bar store
- 06 Bar
- 07 Ladies WC
- 08 Baby Changing / Meds
- 09 Disabled WC
- 10 Male WC
- 11 Smaller Meeting Room
- 12 Office
- 13 Larger Meeting Room
- 14 Store / ancillary

Floor Plans : Ground Floor

